




TOWN CONTEXT

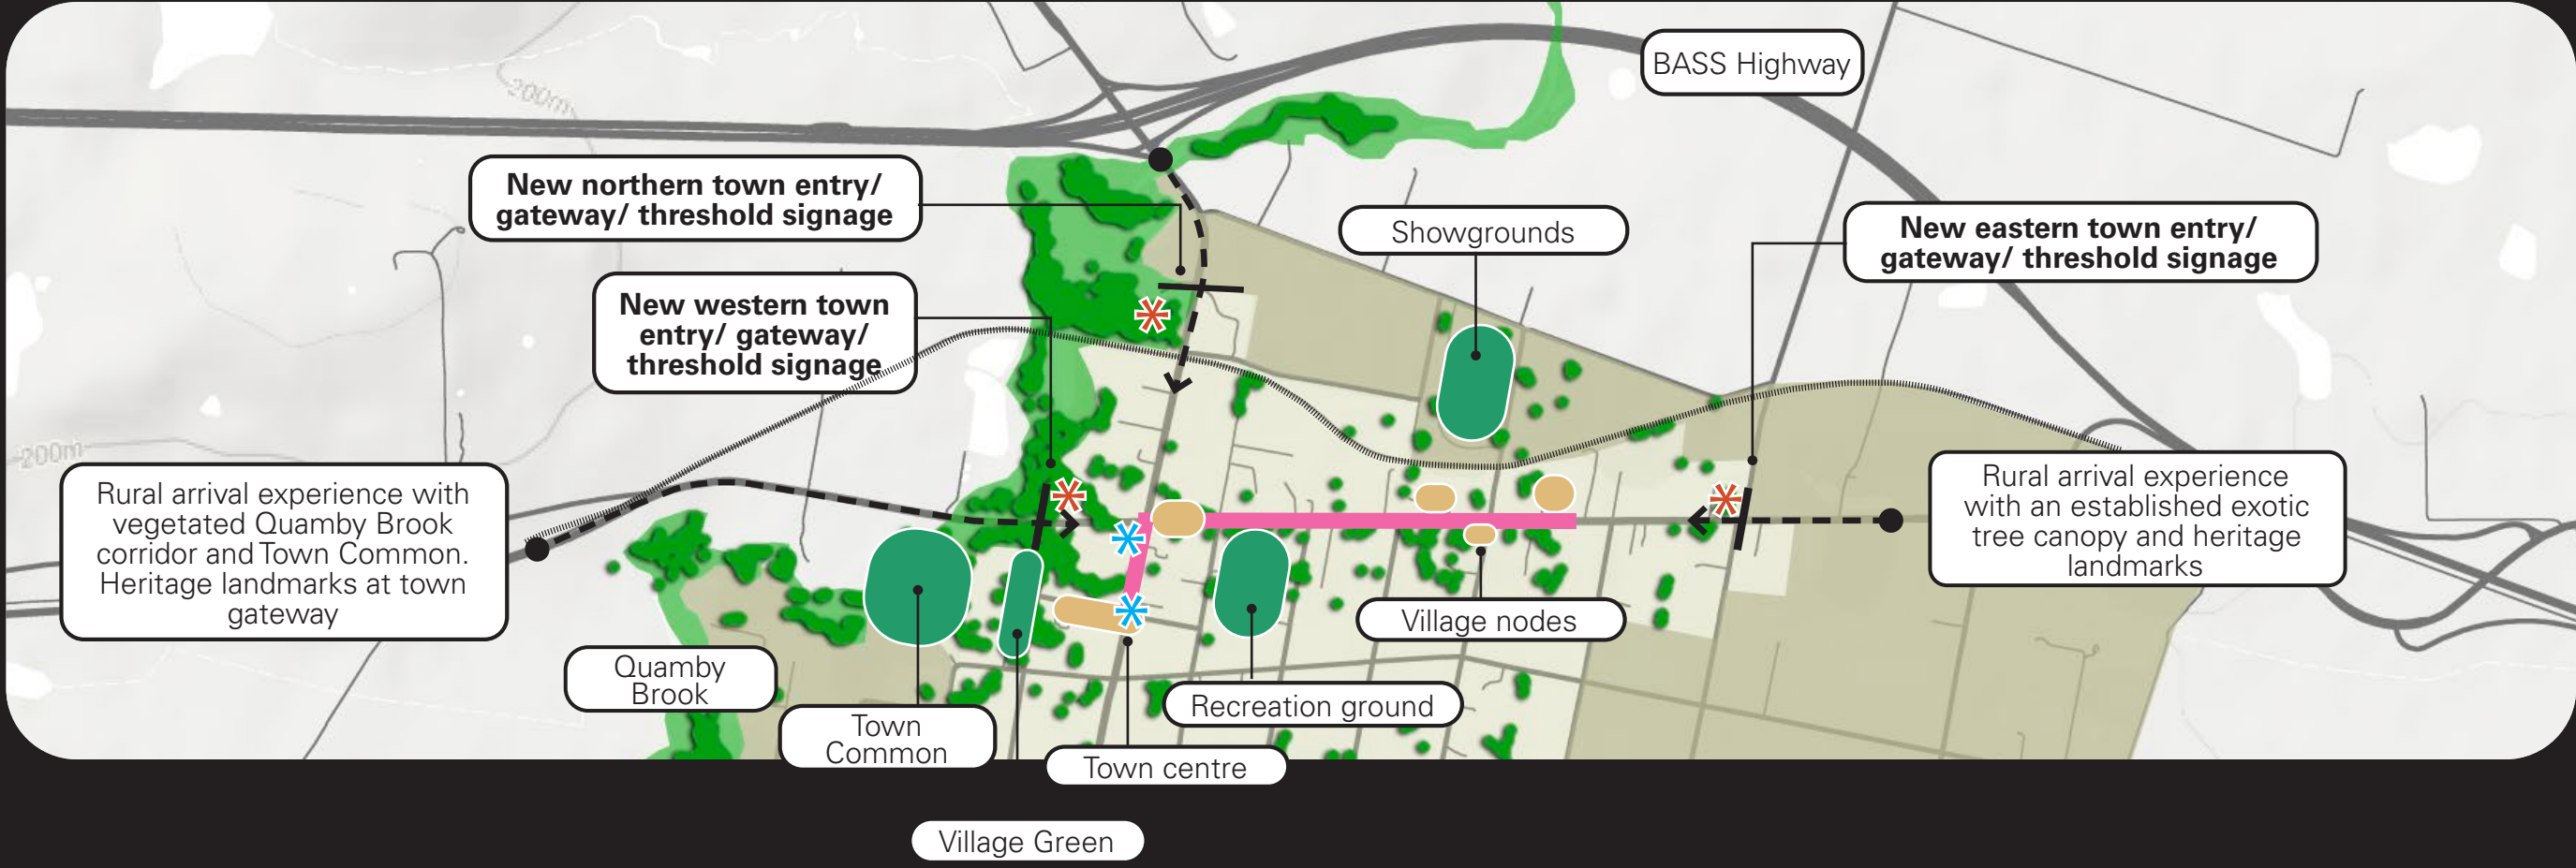


REFERENCE PLAN

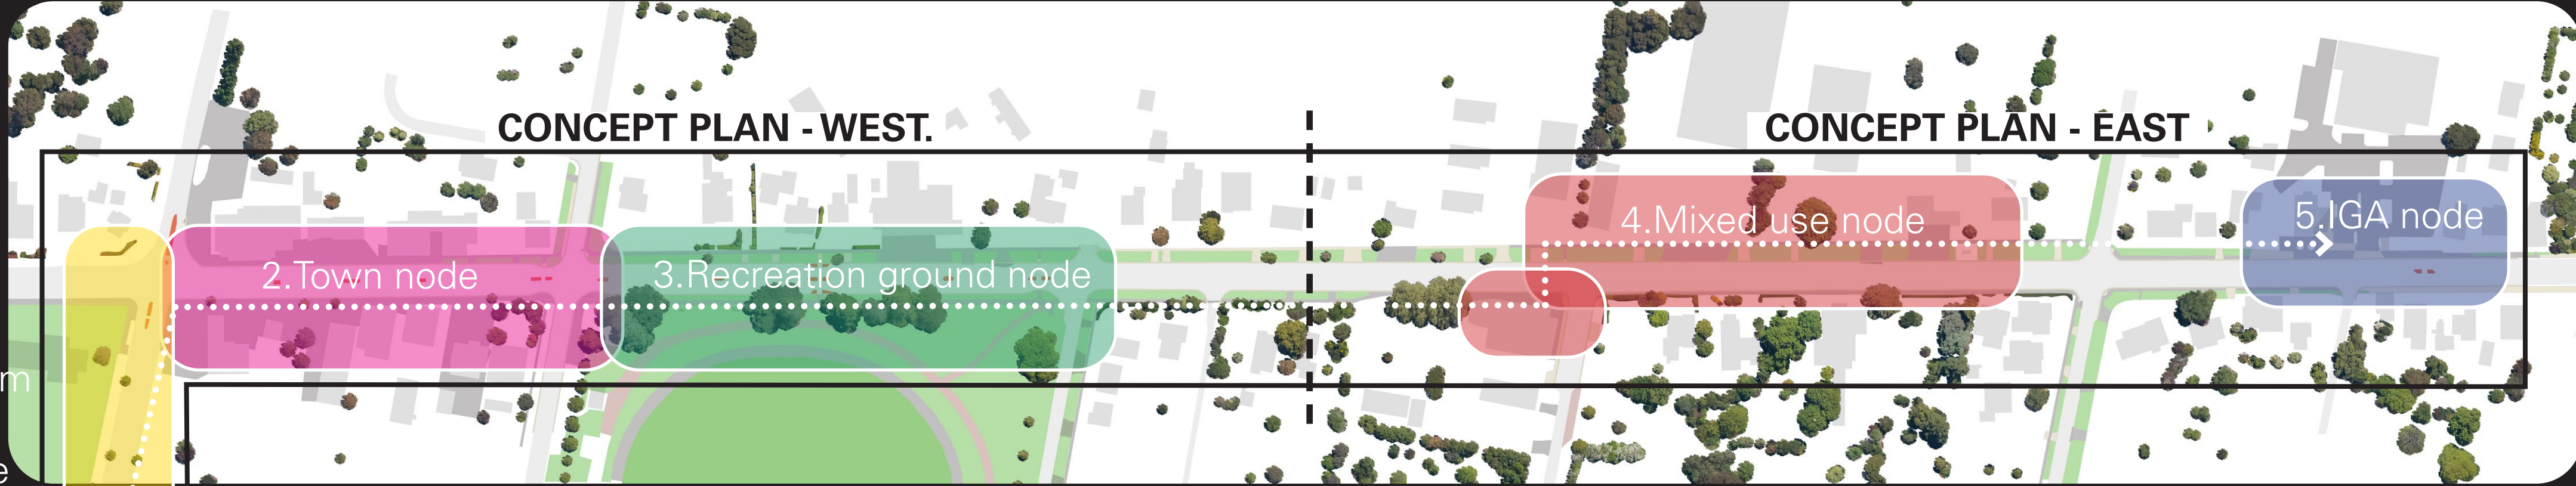

CONCEPT PLAN - WEST

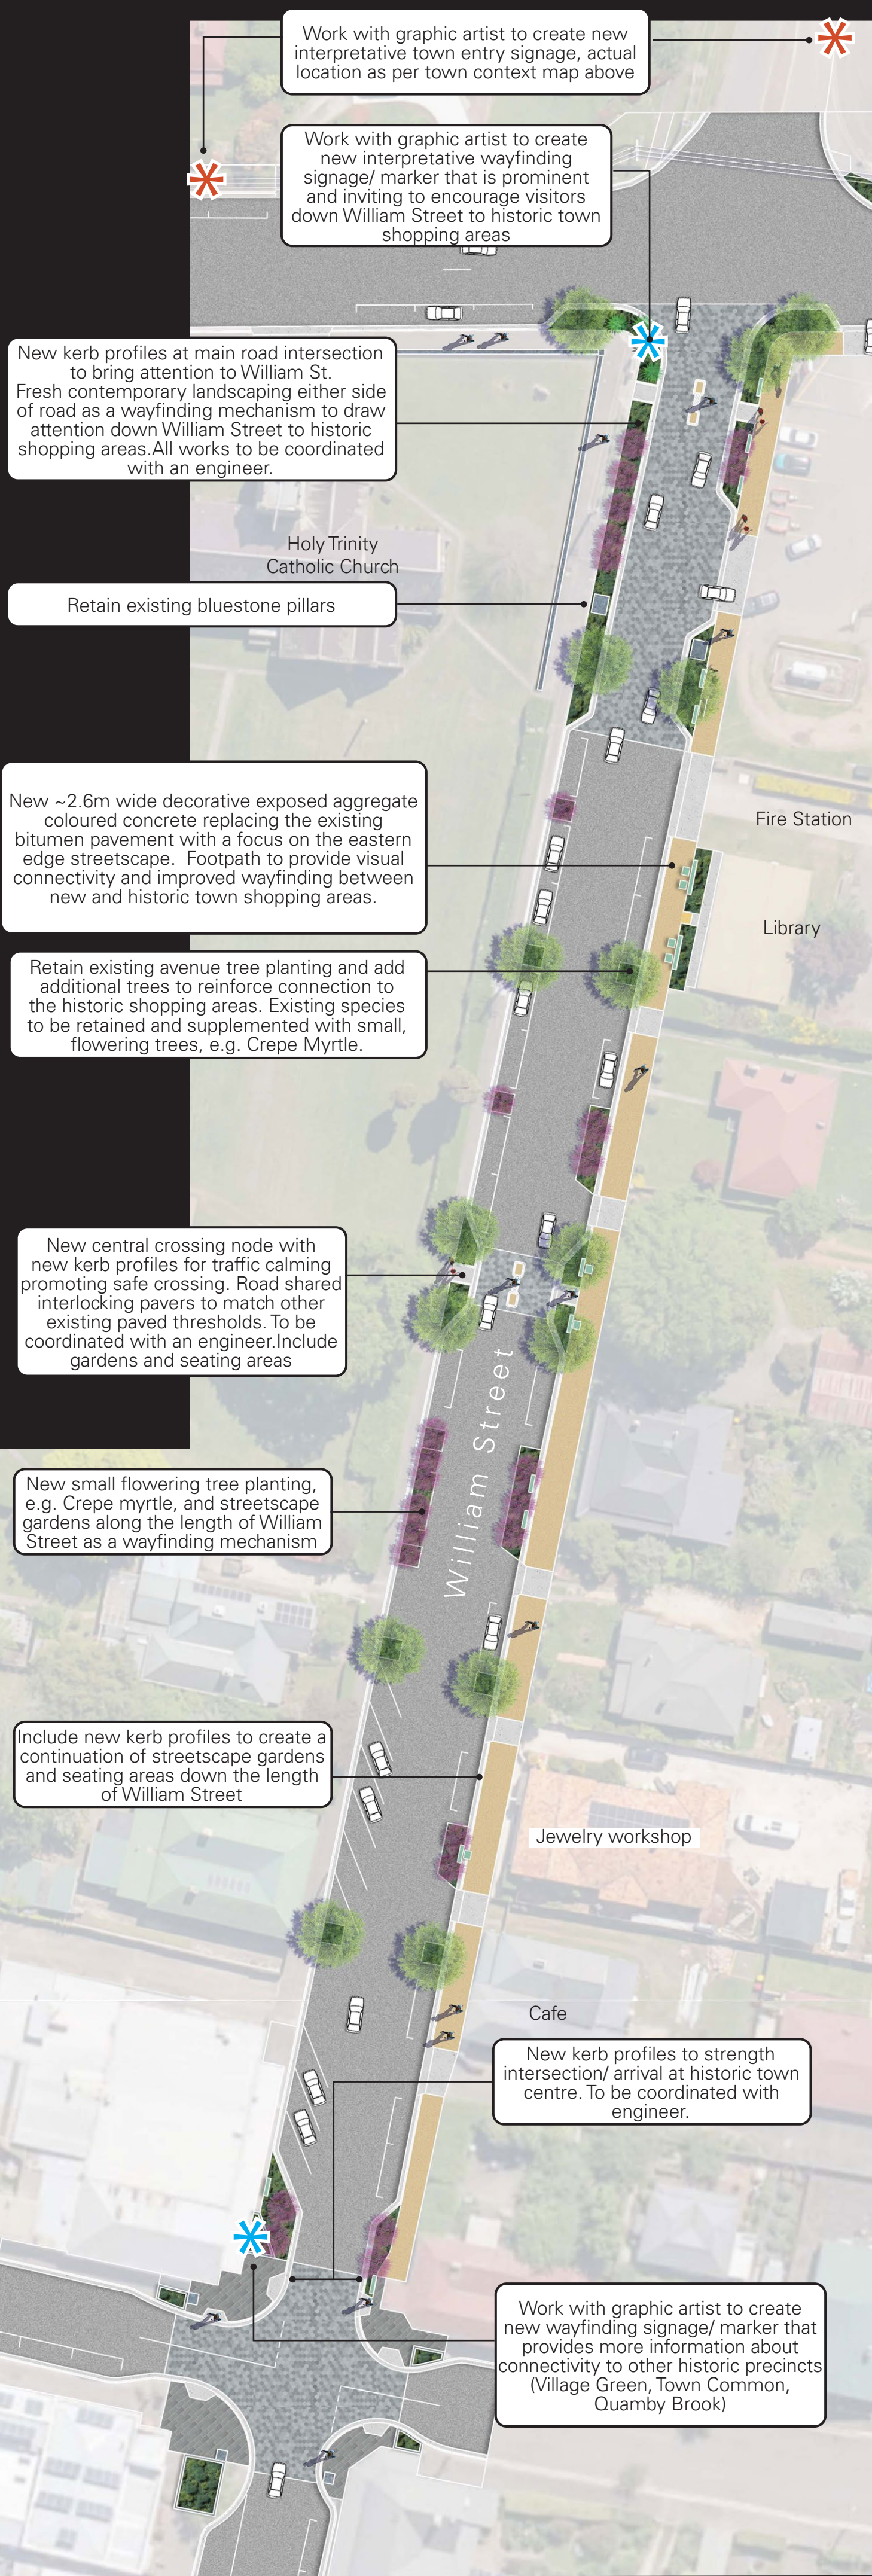

CONCEPT PLAN - EAST

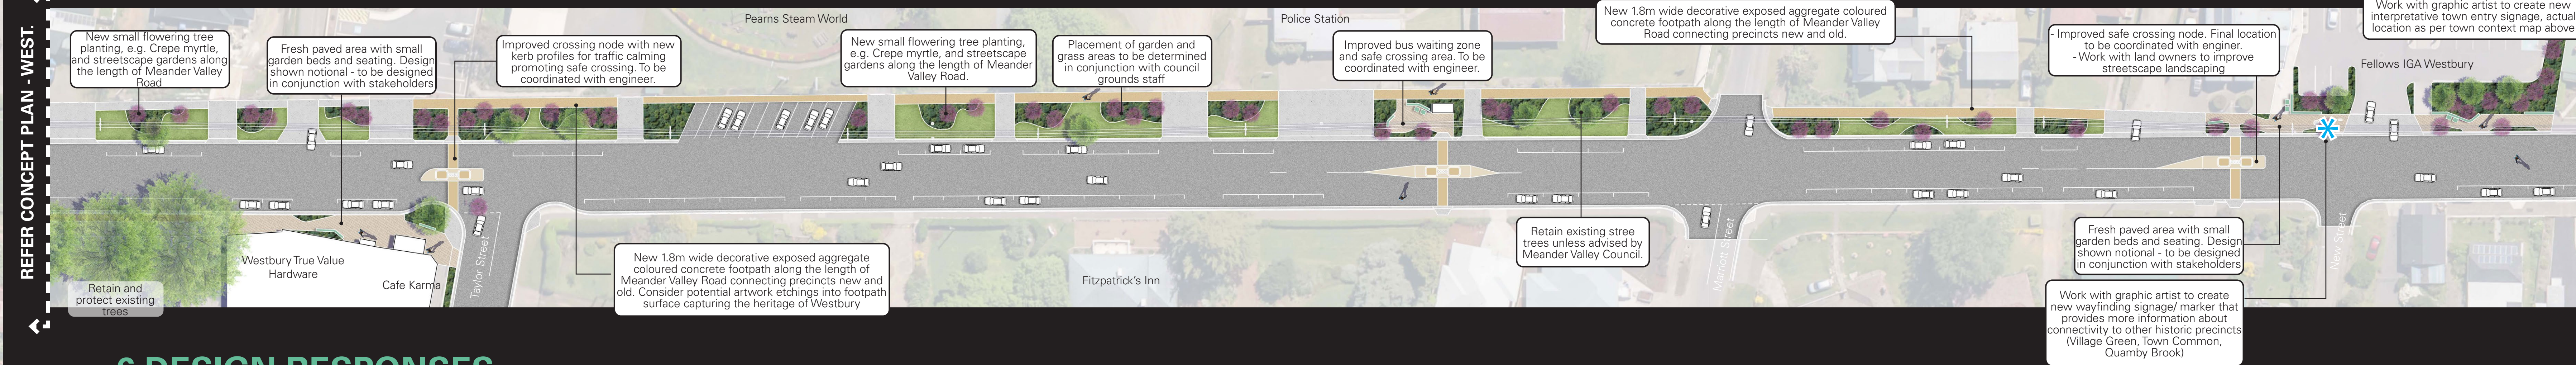


6 DESIGN RESPONSES

Five village nodes and entry treatments identified for streetscape renewal/ revitalisation



Connect the village nodes with a 1.5km long fresh and generous pedestrian path

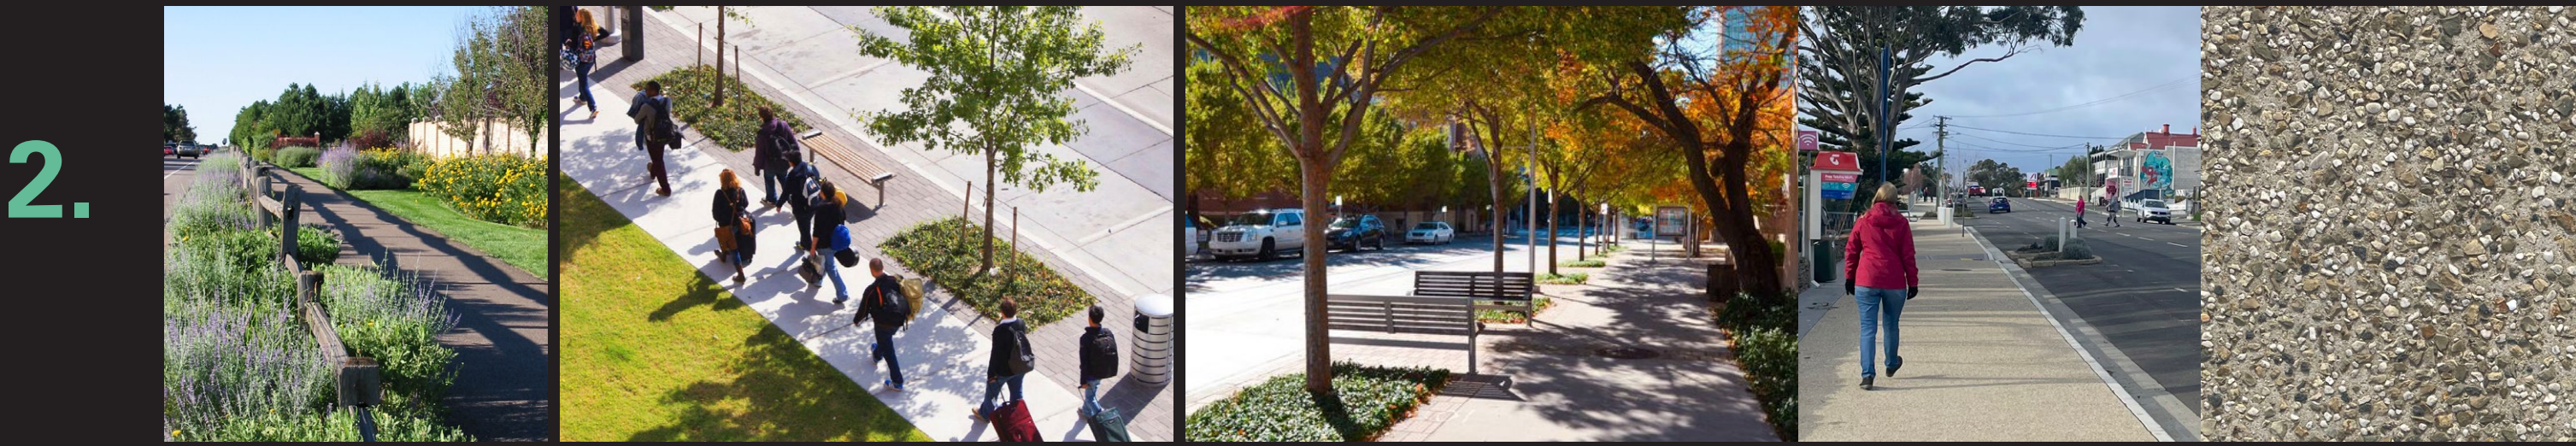

Proposed additional safe crossing/ traffic calming



Integrate locations for street furniture and artistic elements to provide character and activation



Strengthening the existing tree overlay with a continuous flowering tree avenue as wayfinding



A flowering landscape garden at moments along the length of Meander Valley Road & William Street



Meander Valley Road - Streetscape Renewal Master Plan Concept